


**RIGHT SIDE VIEW**

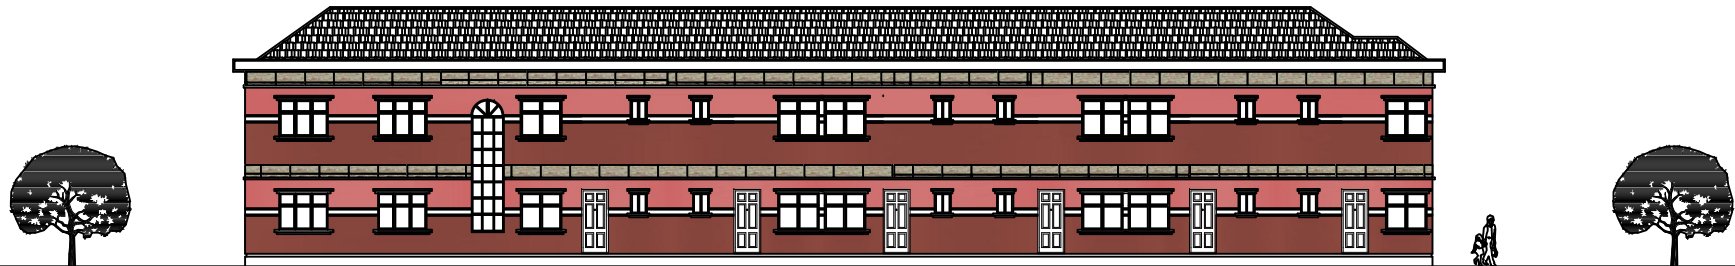

PROJECT TITLE	LOCATION	CLIENT	CONSULTANT	DESIGNED BY	CHECK BY
<b>PROPOSED SCHOOL DEVELOPMENT</b>	ON OSEKITA FAMILY LAND IWOROKO EKITI IREPODUN - IFELODUN LOCAL GOVT. AREA. EKITI STATE	MR & MRS .OSEKITA	<b>SoDcL</b> SammOludamm Design Concept limited 07032702213,08051377402 sammoludamm@gmail.com	Arc.OLUFEMI SAMUEL .M	Arc.OLUWAMAYOWA
				DATE: NOV.2017	SCALE: 1;100
				SHEET TITLE	SHEET NO
				<b>RIGHT SIDE VIEW</b>	<b>04</b>